
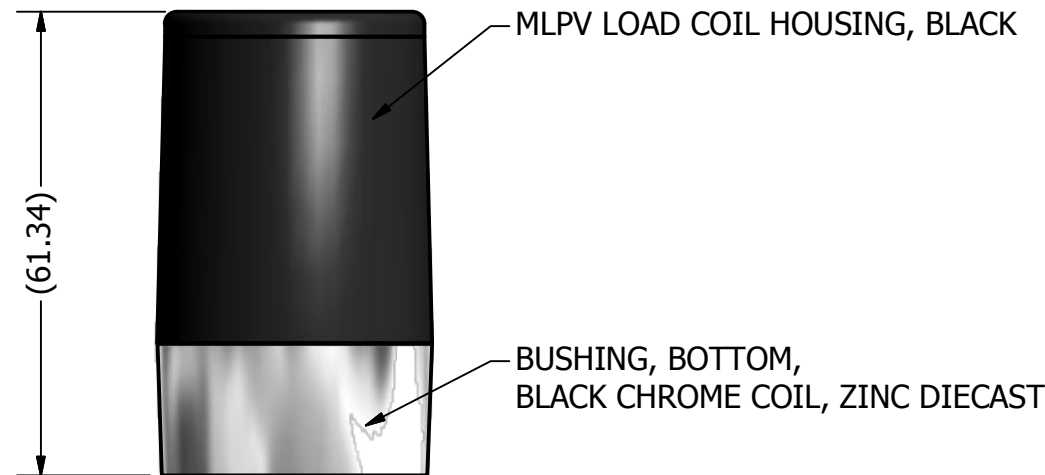



REVISION HISTORY			
REV	DESCRIPTION	DATE	APPROVED
1	HIGH EFFICEINCY MLPV LTE (698-2700 MHZ)	2/12/2016	CE

NOTES: UNLESS OTHERWISE SPECIFIED

1. A (REF) DIMENSION IS FOR INFORMATION PURPOSES ONLY AND NO TOLERANCE IS IMPLIED.

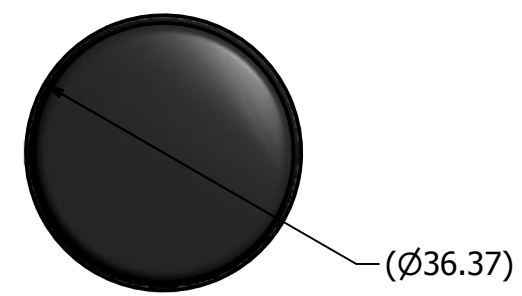

ISO-VIEW  
SCALE 1.5 : 1

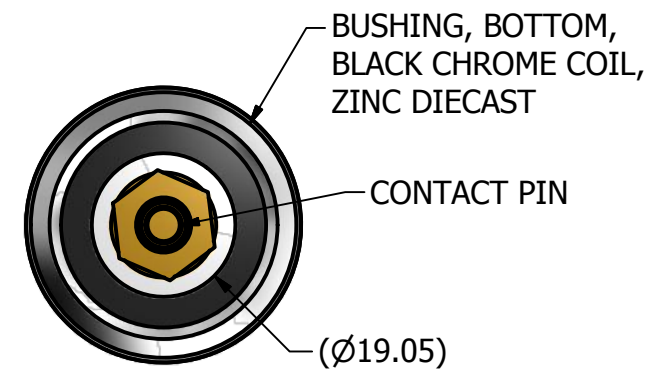

SUPPLIER PRINT ACCEPTANCE:

Accept drawing/specification:  
No changes needed:

This part is RoHS compliant

This part is REACH compliant

Accept drawing/specification.  
Notes/Mark-ups added

Cannot accept drawing/spec.  
Notes/Mark-ups added


Supplier Projected Outgoing Quality:

SIGMA LEVEL : \_\_\_\_\_ or PPM: \_\_\_\_\_

Signature \_\_\_\_\_ Date: \_\_\_\_\_

UNLESS OTHERWISE SPECIFIED  
DIMENSIONS ARE IN MILLIMETERS

FOR TOLERANCES NOT SPECIFIED USE:  
[X mm ± 3 mm] [X.X mm ± .3 mm]  
[X.XX mm ± .13 mm] ANGULAR± 1°

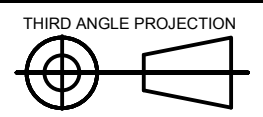

DRAWN DATE  
CE 11/10/2016

CHECKED DATE  
IP 11/10/2016

MATERIAL: SEE COMP. PRINTS

FINISH: SEE COMP. PRINTS

**PCTEL**

PCTEL, INC.  
471 BRIGHTON DRIVE  
BLOOMINGDALE, IL 60108  
PH. 630-372-6800  
FAX. 630-372-8077

DESCRIPTION HIGH EFFICIENCY MLPV LTE (698-2700 MHZ), NO LOGO

DRAWING NO. BMLPVMB-LTE

SIZE B SCALE 1:1 SHEET 1 OF 1